


SIDE ELEVATION

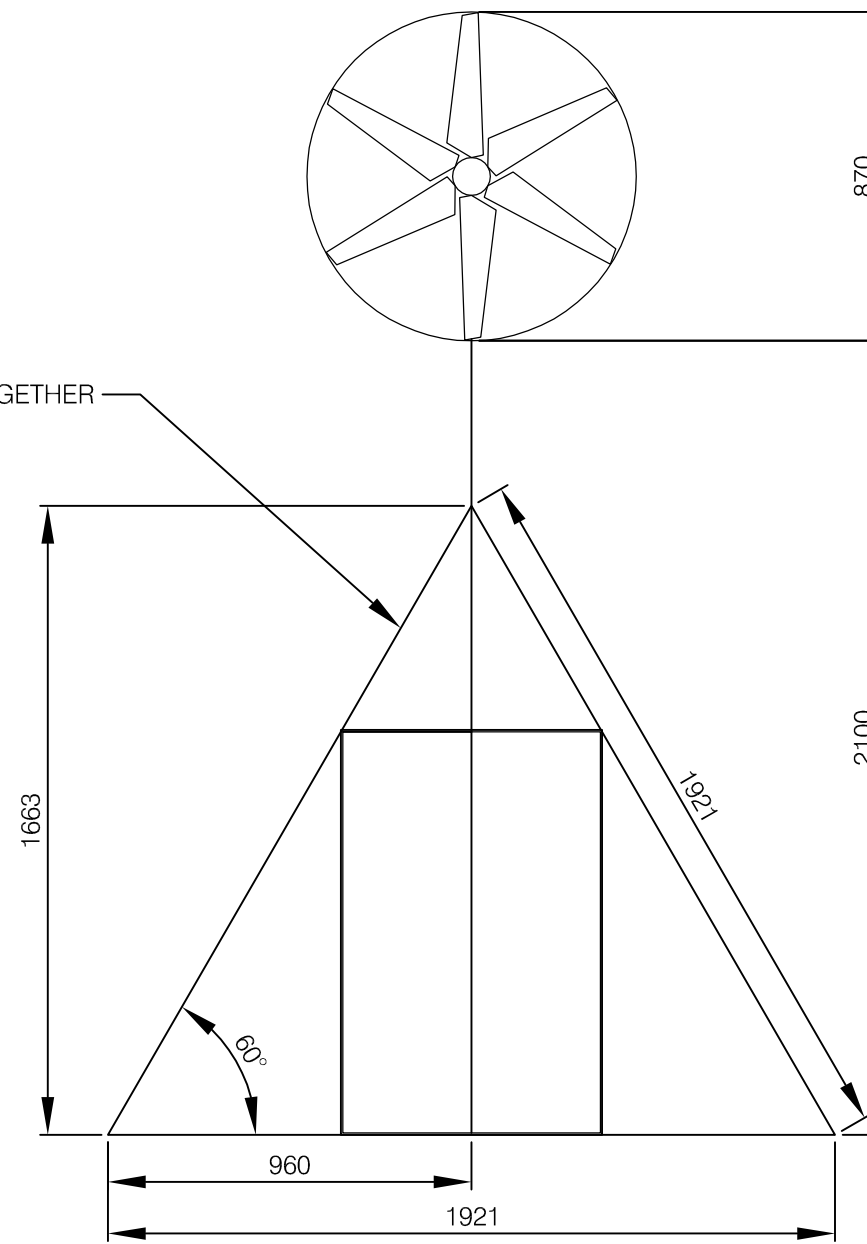

FRONT ELEVATION

General Arrangement Drawing #D01

Wind turbine/solar panel project  
 For installation in Limerick Gallery  
 For Anna Mcleod, artist

Date: 6 September 2013  
 Scale: 1:20 at A3 size

Drawn by: John Keenlyside